


L1 Licensing - Palazzo Bar 1:100



L1 Licensing - Existing Queen Hotel Ground Floor Plan 1:200

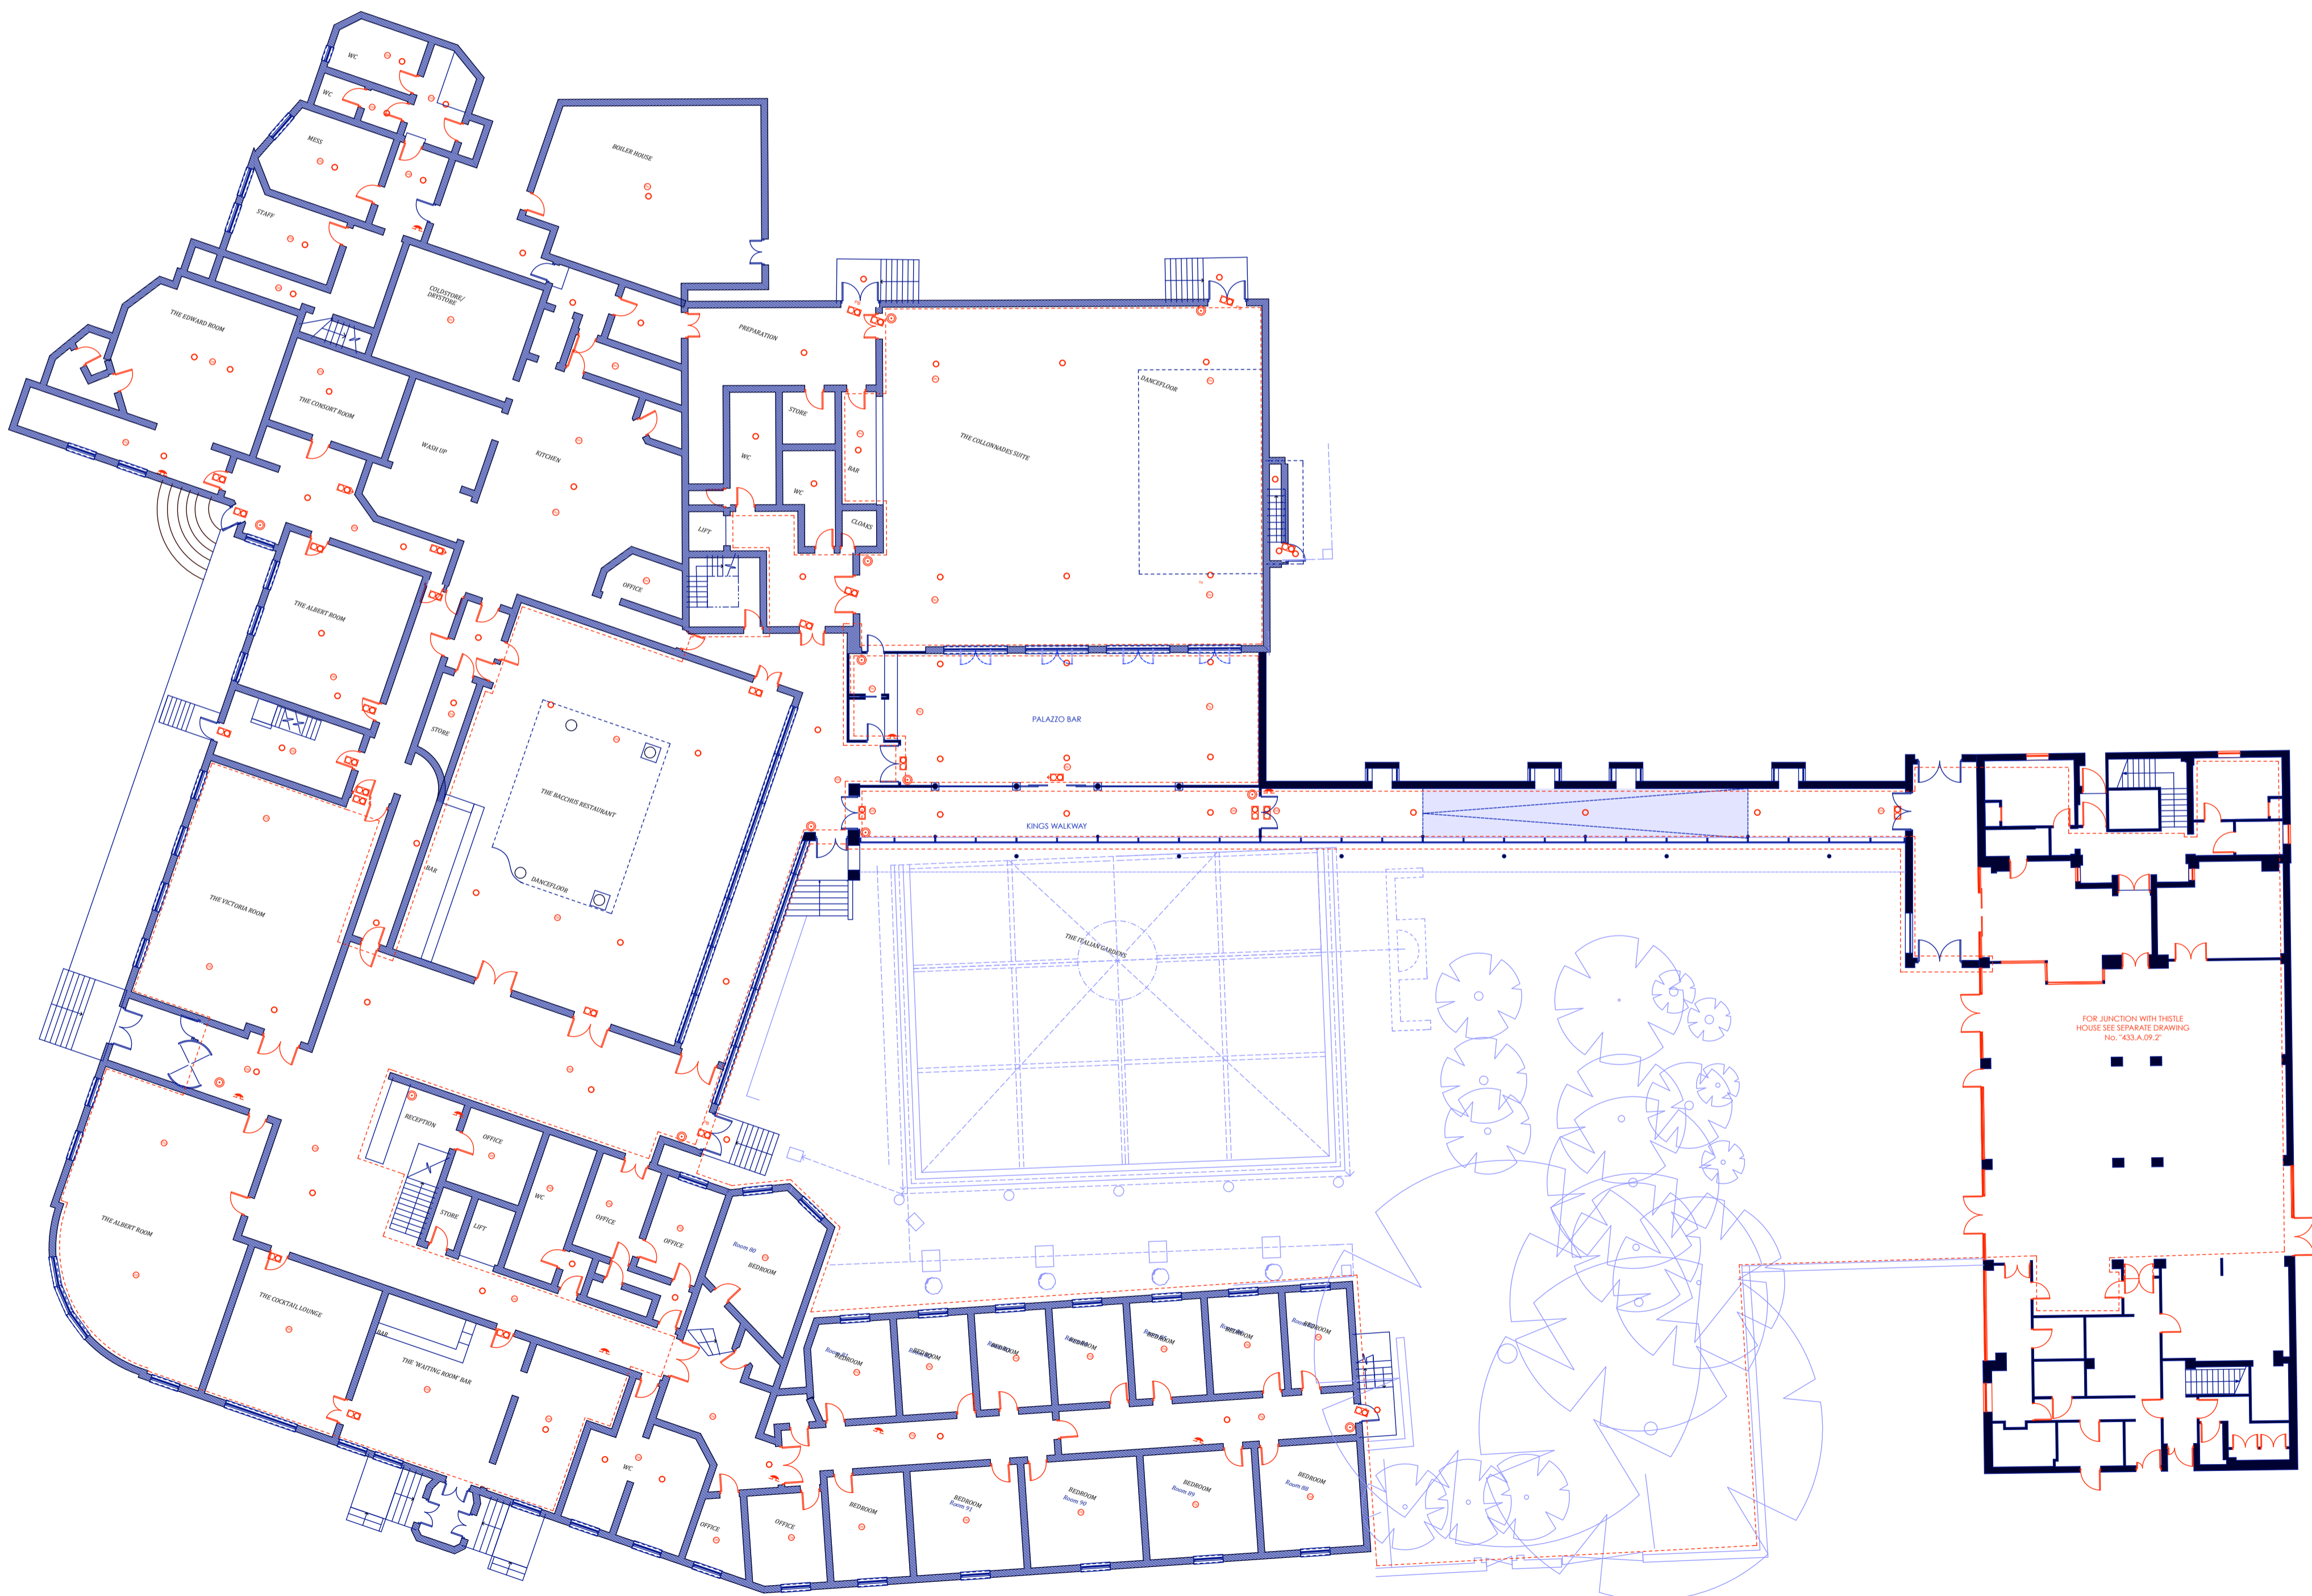






© copyright

The information & designs on this drawing remain the sole copyright of Constructive Thinking Studio Ltd. and may not be reproduced or copied in sole or in part without written consent. All rights asserted under the copyrights act 1988

notes

This drawing is for Licencing purposes only and should not be used for any other purpose. This is NOT a construction drawing

Fire Symbol Key:

-  call point
-  emergency light
-  illuminated exit box
-  illuminated exit box with directional arrow
-  smoke detector
-  heat detector
-  audible warning

LICENSING DRAWING

The Queen Hotel, Chester.
Kings' Quarters & Kings' Suites

revisions

- rev 'A' thistle House GF plan added. Licensed area extended down corridor and into entrance box 23/5/08 SC
- rev 'B' Enlarged section of Palazzo & Link Corridor added @ 1:100 8/12/08 SC

do not scale from this drawing
contractor to check all dimensions on site and report discrepancies to the architect
specification supersedes drawings.

Client: Feathers Hotel Group Project: The Queen Hotel
Drawing: Proposed GA - Licencing No: 433.A.09.1 Rev: B
Drawn: SC Checked: JM
Scale: As Indicated Date: Oct '07 File: thistle House 11.2.PIN

constructive thinking studio Ltd.

Liverpool Science Park
131 Mount Pleasant
Liverpool
L3 5TF
Tel: +44(0)151 705 3433
email: info@constructivethinking.co.uk

