


NOTES

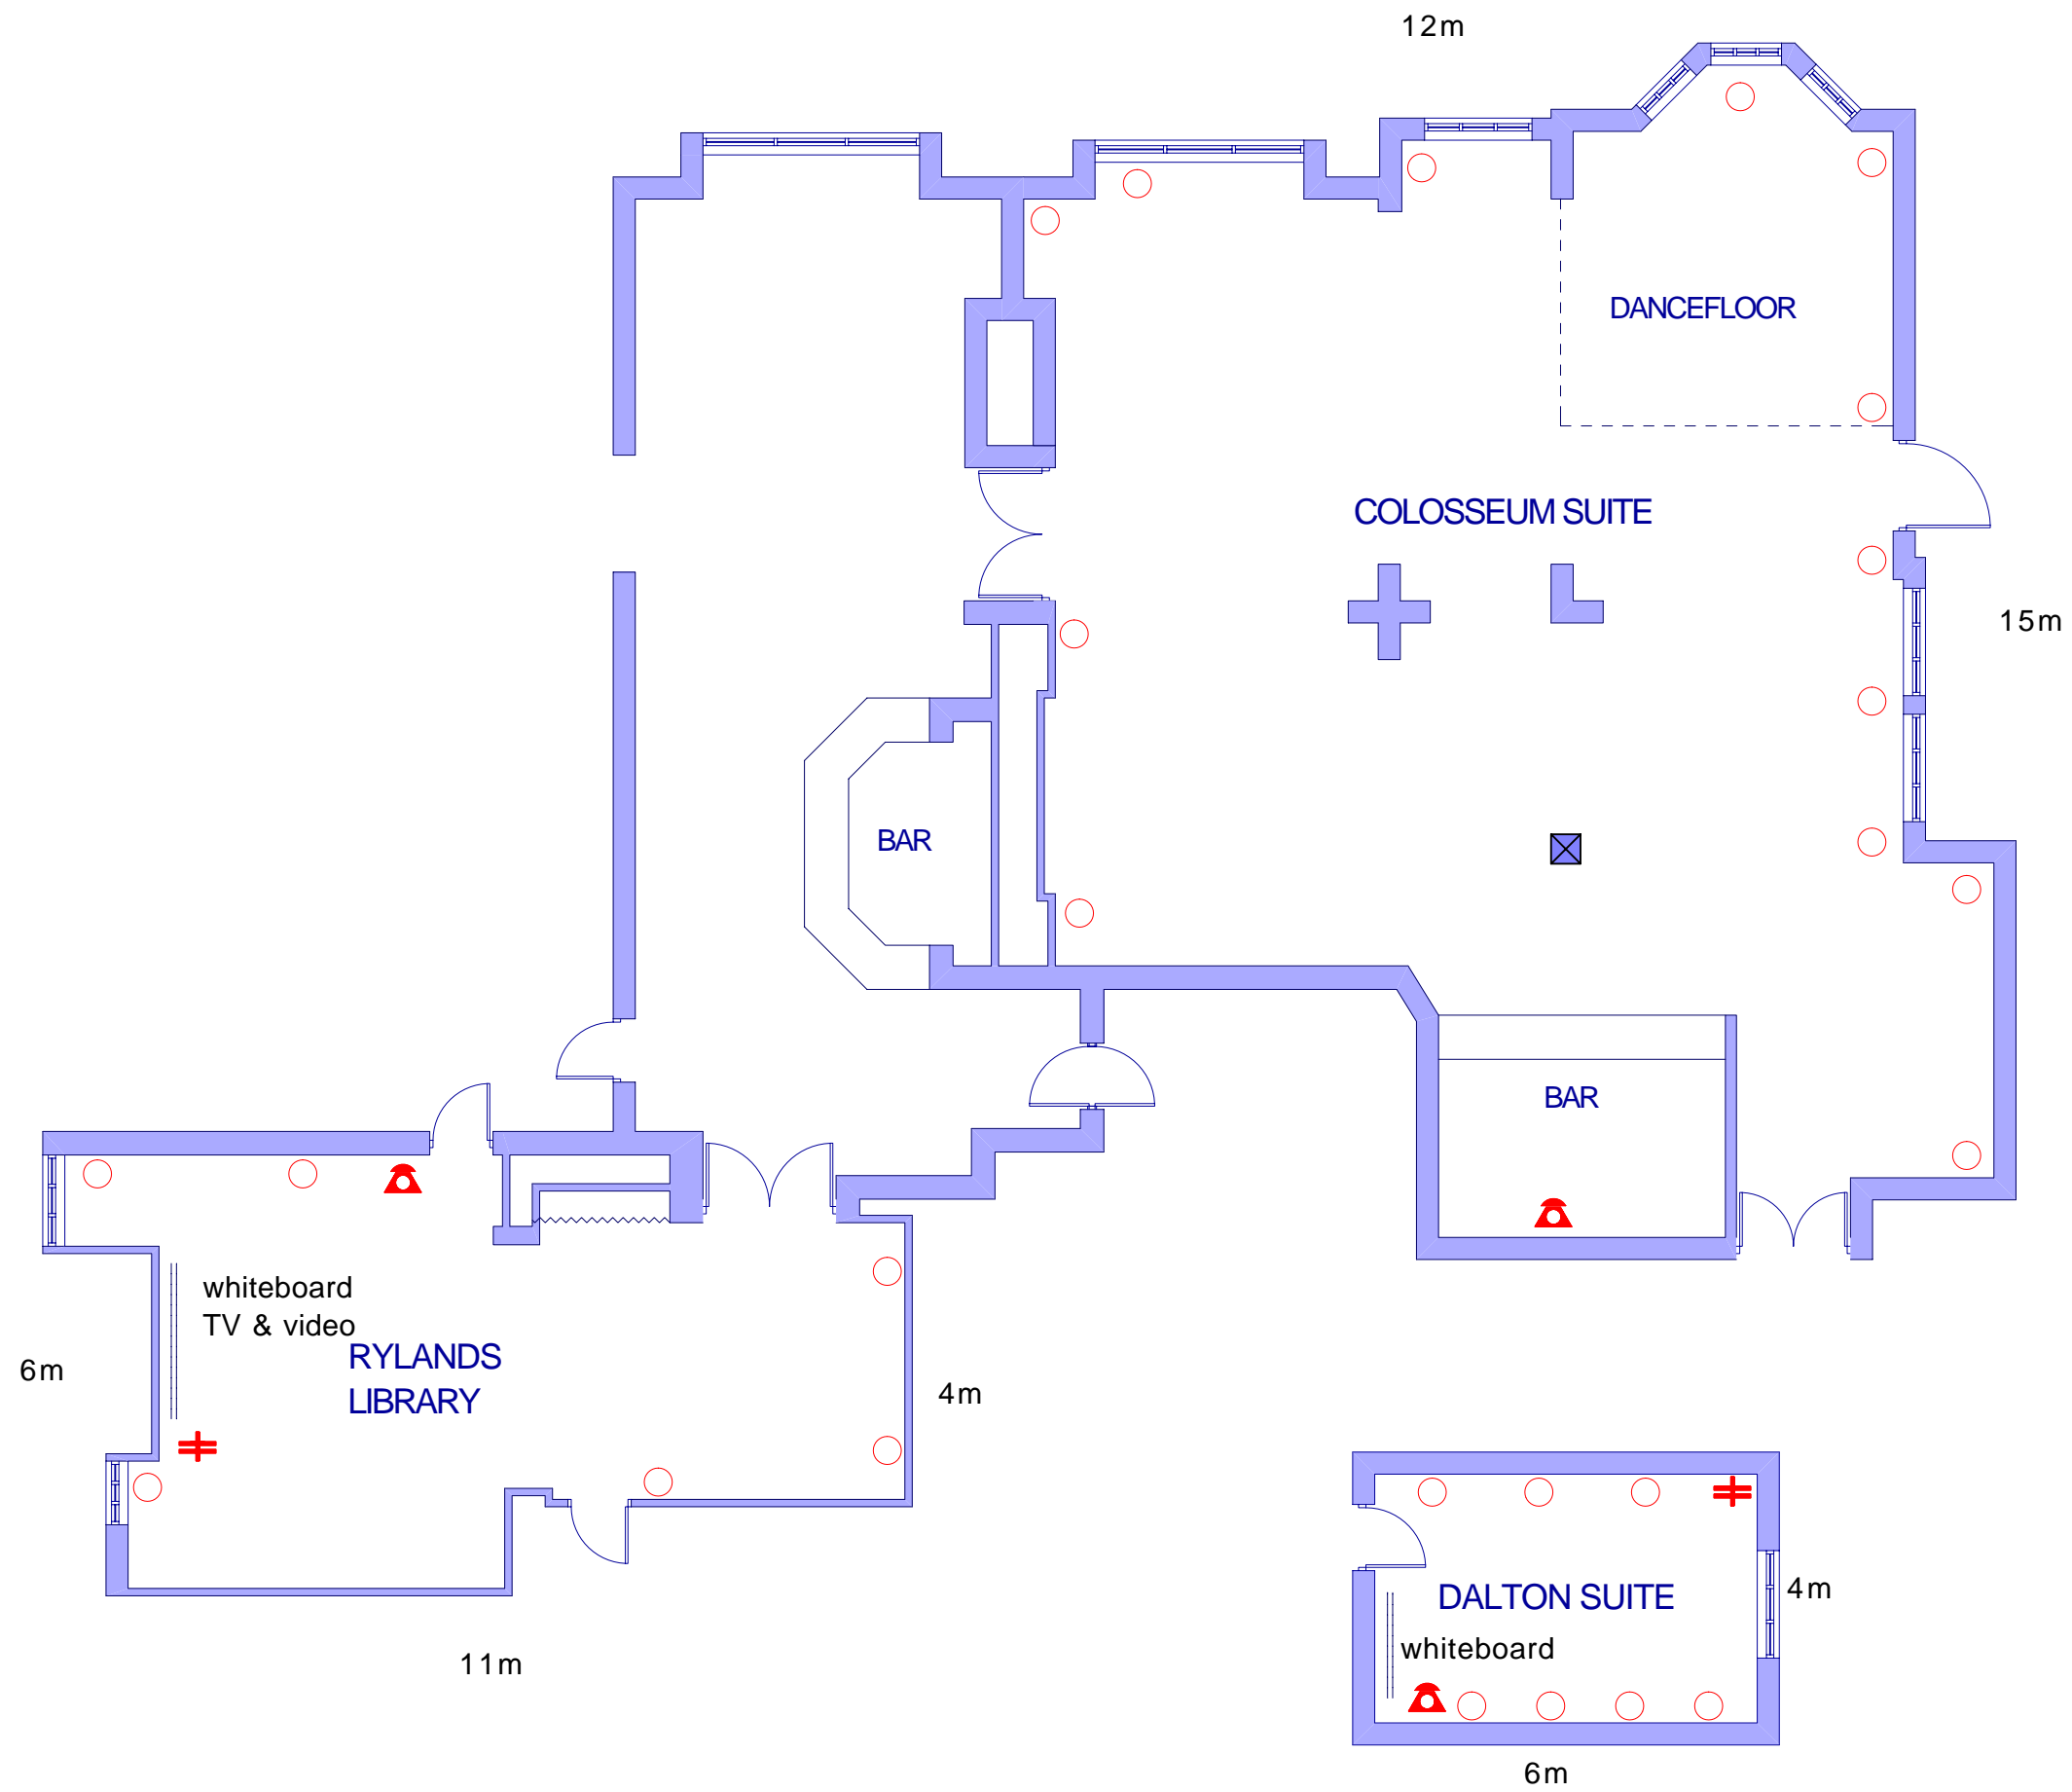

REVISIONS

FOR CLIENT DISCUSSION

Do not scale from drawing.
Contractor to check all dimensions on site and report discrepancies to architect.
Specification supercedes drawings.

	Constructive Thinking Studio Limited 20 Pelham Grove Liverpool • L17 8XD Tel • +44(0)151 726 9577 Mobile • 07961 346764 email • info@jonmoorhouse.co.uk	Client Feathers Group Project Title Conference Suites Drawing Title THE WILLOWBANK HOTEL Surveyed SC/JM Drawn JM/SC Checked Date 03.2006 Revision No. A Drawing Number Cad File 423-008.LAY Scale 1:50@A1; 1:100@A3
	<p>FOR CLIENT DISCUSSION</p> <p>Do not scale from drawing. Contractor to check all dimensions on site and report discrepancies to architect. Specification supercedes drawings.</p>	